


NIANTIC RIVER




**PLAN VIEW**  
GRAPHIC SCALE 1" = 5'  
5 4 3 2 1 0 5

**EROSION & SEDIMENT CONTROL NOTES**

1. AGREE UPON EROSION AND SEDIMENT CONTROL DEVICES SHALL BE INSTALLED PRIOR TO ANY DISTURBANCE OF THE SITE.
2. LAND DISTURBANCE WILL BE KEPT TO A MINIMUM. ROUGH GRADING OR DEPOSITED FILL & RE-STABILIZATION WILL BE SCHEDULED AS SOON AS PRACTICAL. FOLLOWING THE DELIVERY AND PLACEMENT OF THE GRAVEL AT THE SITE RIGHT UP TO THE POINT WHEN CONSTRUCTION EQUIPMENT OR ACCESS TO THE AFFECTED AREA IS COMPLETE.
3. INSTALLED EROSION AND SEDIMENT CONTROL MEASURES AND DEVICES SHALL BE MAINTAINED AS INSTALLED THROUGHOUT THE COURSE OF THE PROJECT.
4. REFERENCE IS MADE TO THE STATE OF CONNECTICUT GUIDELINES FOR SOIL AND EROSION SEDIMENT CONTROL HANDBOOK, LATEST EDITION.

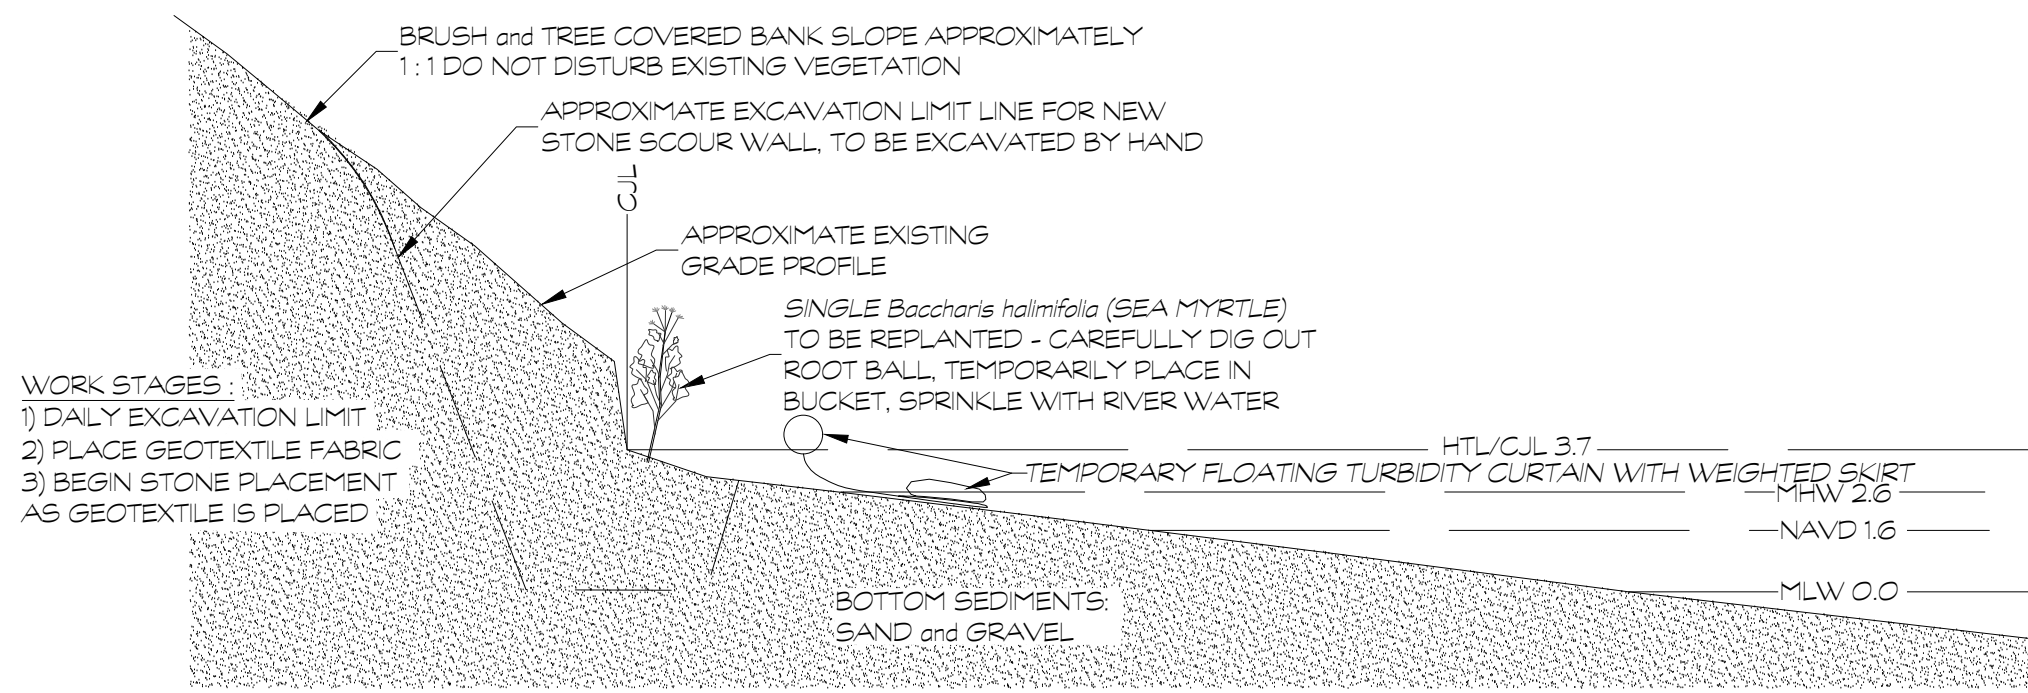

**EXISTING SECTION C-C**  
GRAPHIC SCALE 1" = 5'  
5 4 3 2 1 0 5

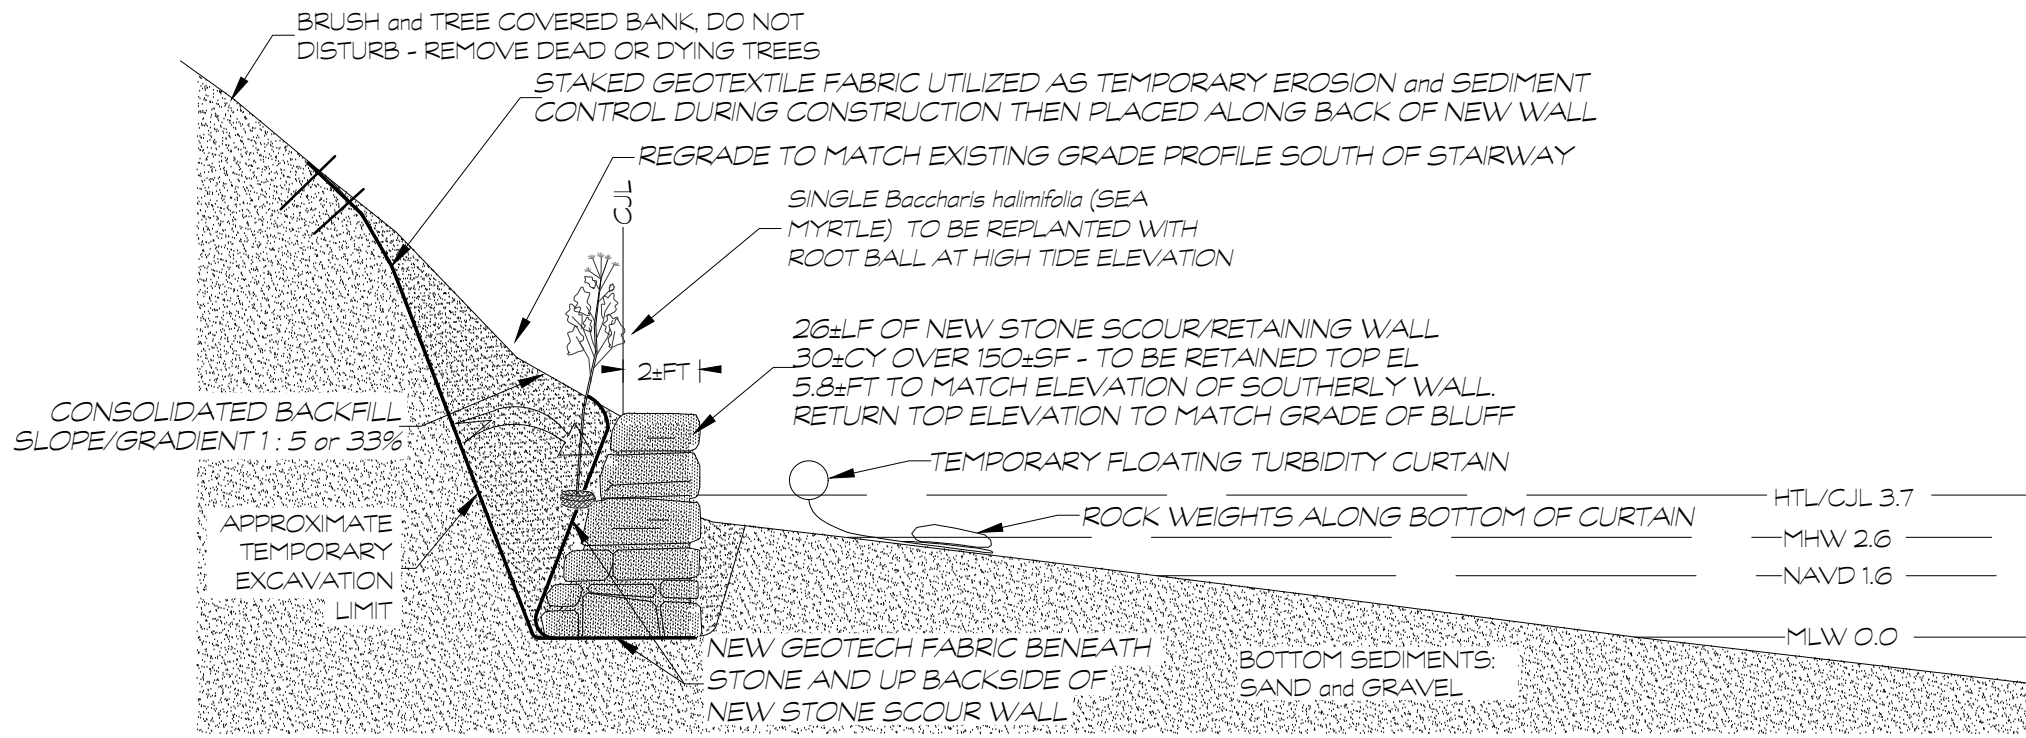

**PROPOSED SECTION C-C**  
GRAPHIC SCALE 1" = 5'  
5 4 3 2 1 0 5

**COASTAL SITE PLAN  
NEW STONE SCOUR WALL  
NIANTIC RIVER  
JANUARY 3, 2023**

PROPERTY OF  
MARK SPERY & ANABEL S. FRISH  
21 OSWEGATCHIE ROAD - WATERFORD, CT

APPROVED \_\_\_\_\_ DATE \_\_\_\_\_

SHEET 2 OF 2

PREPARED BY:  
**DOCKO, INC.**  
KEITH B. NELSON, P.E.  
PO BOX 421 MYSTIC, CT 06355  
860 572-8939  
E-MAIL: office@docko.com

DWS 19-07-3048