
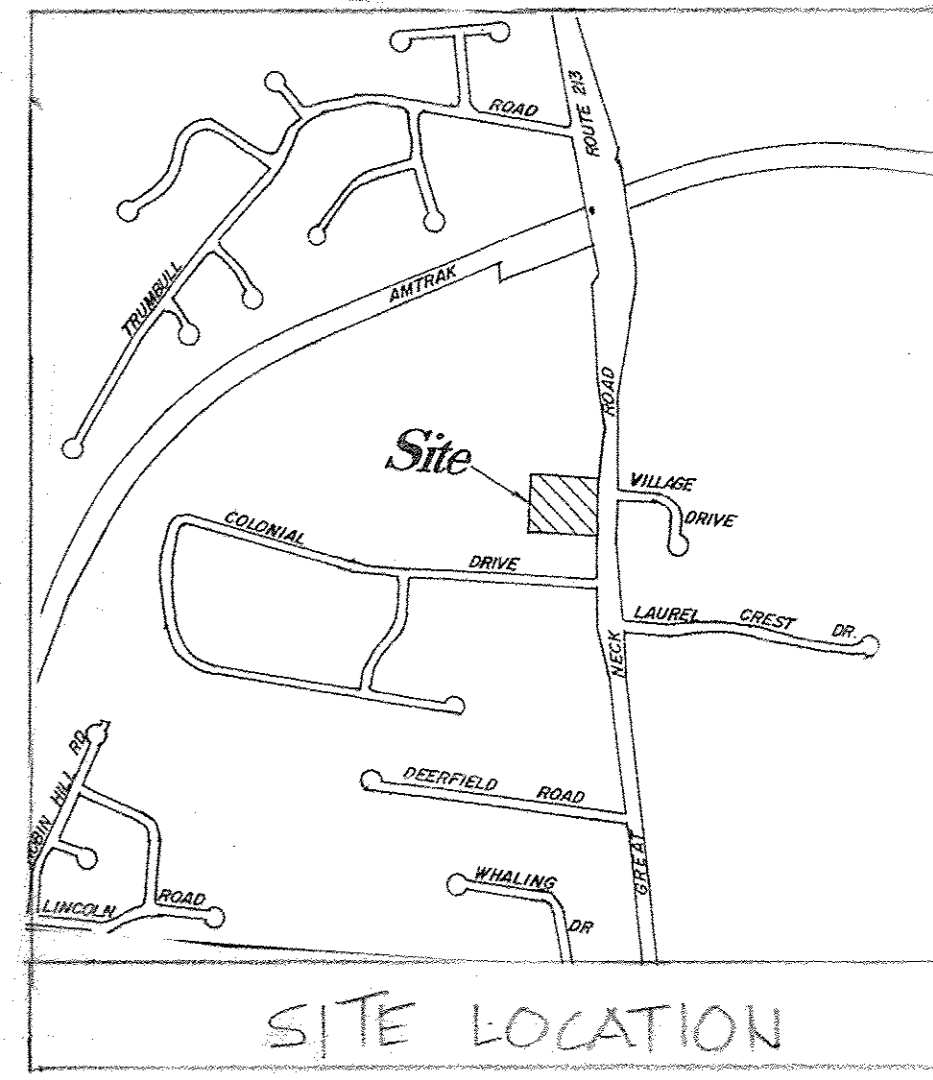
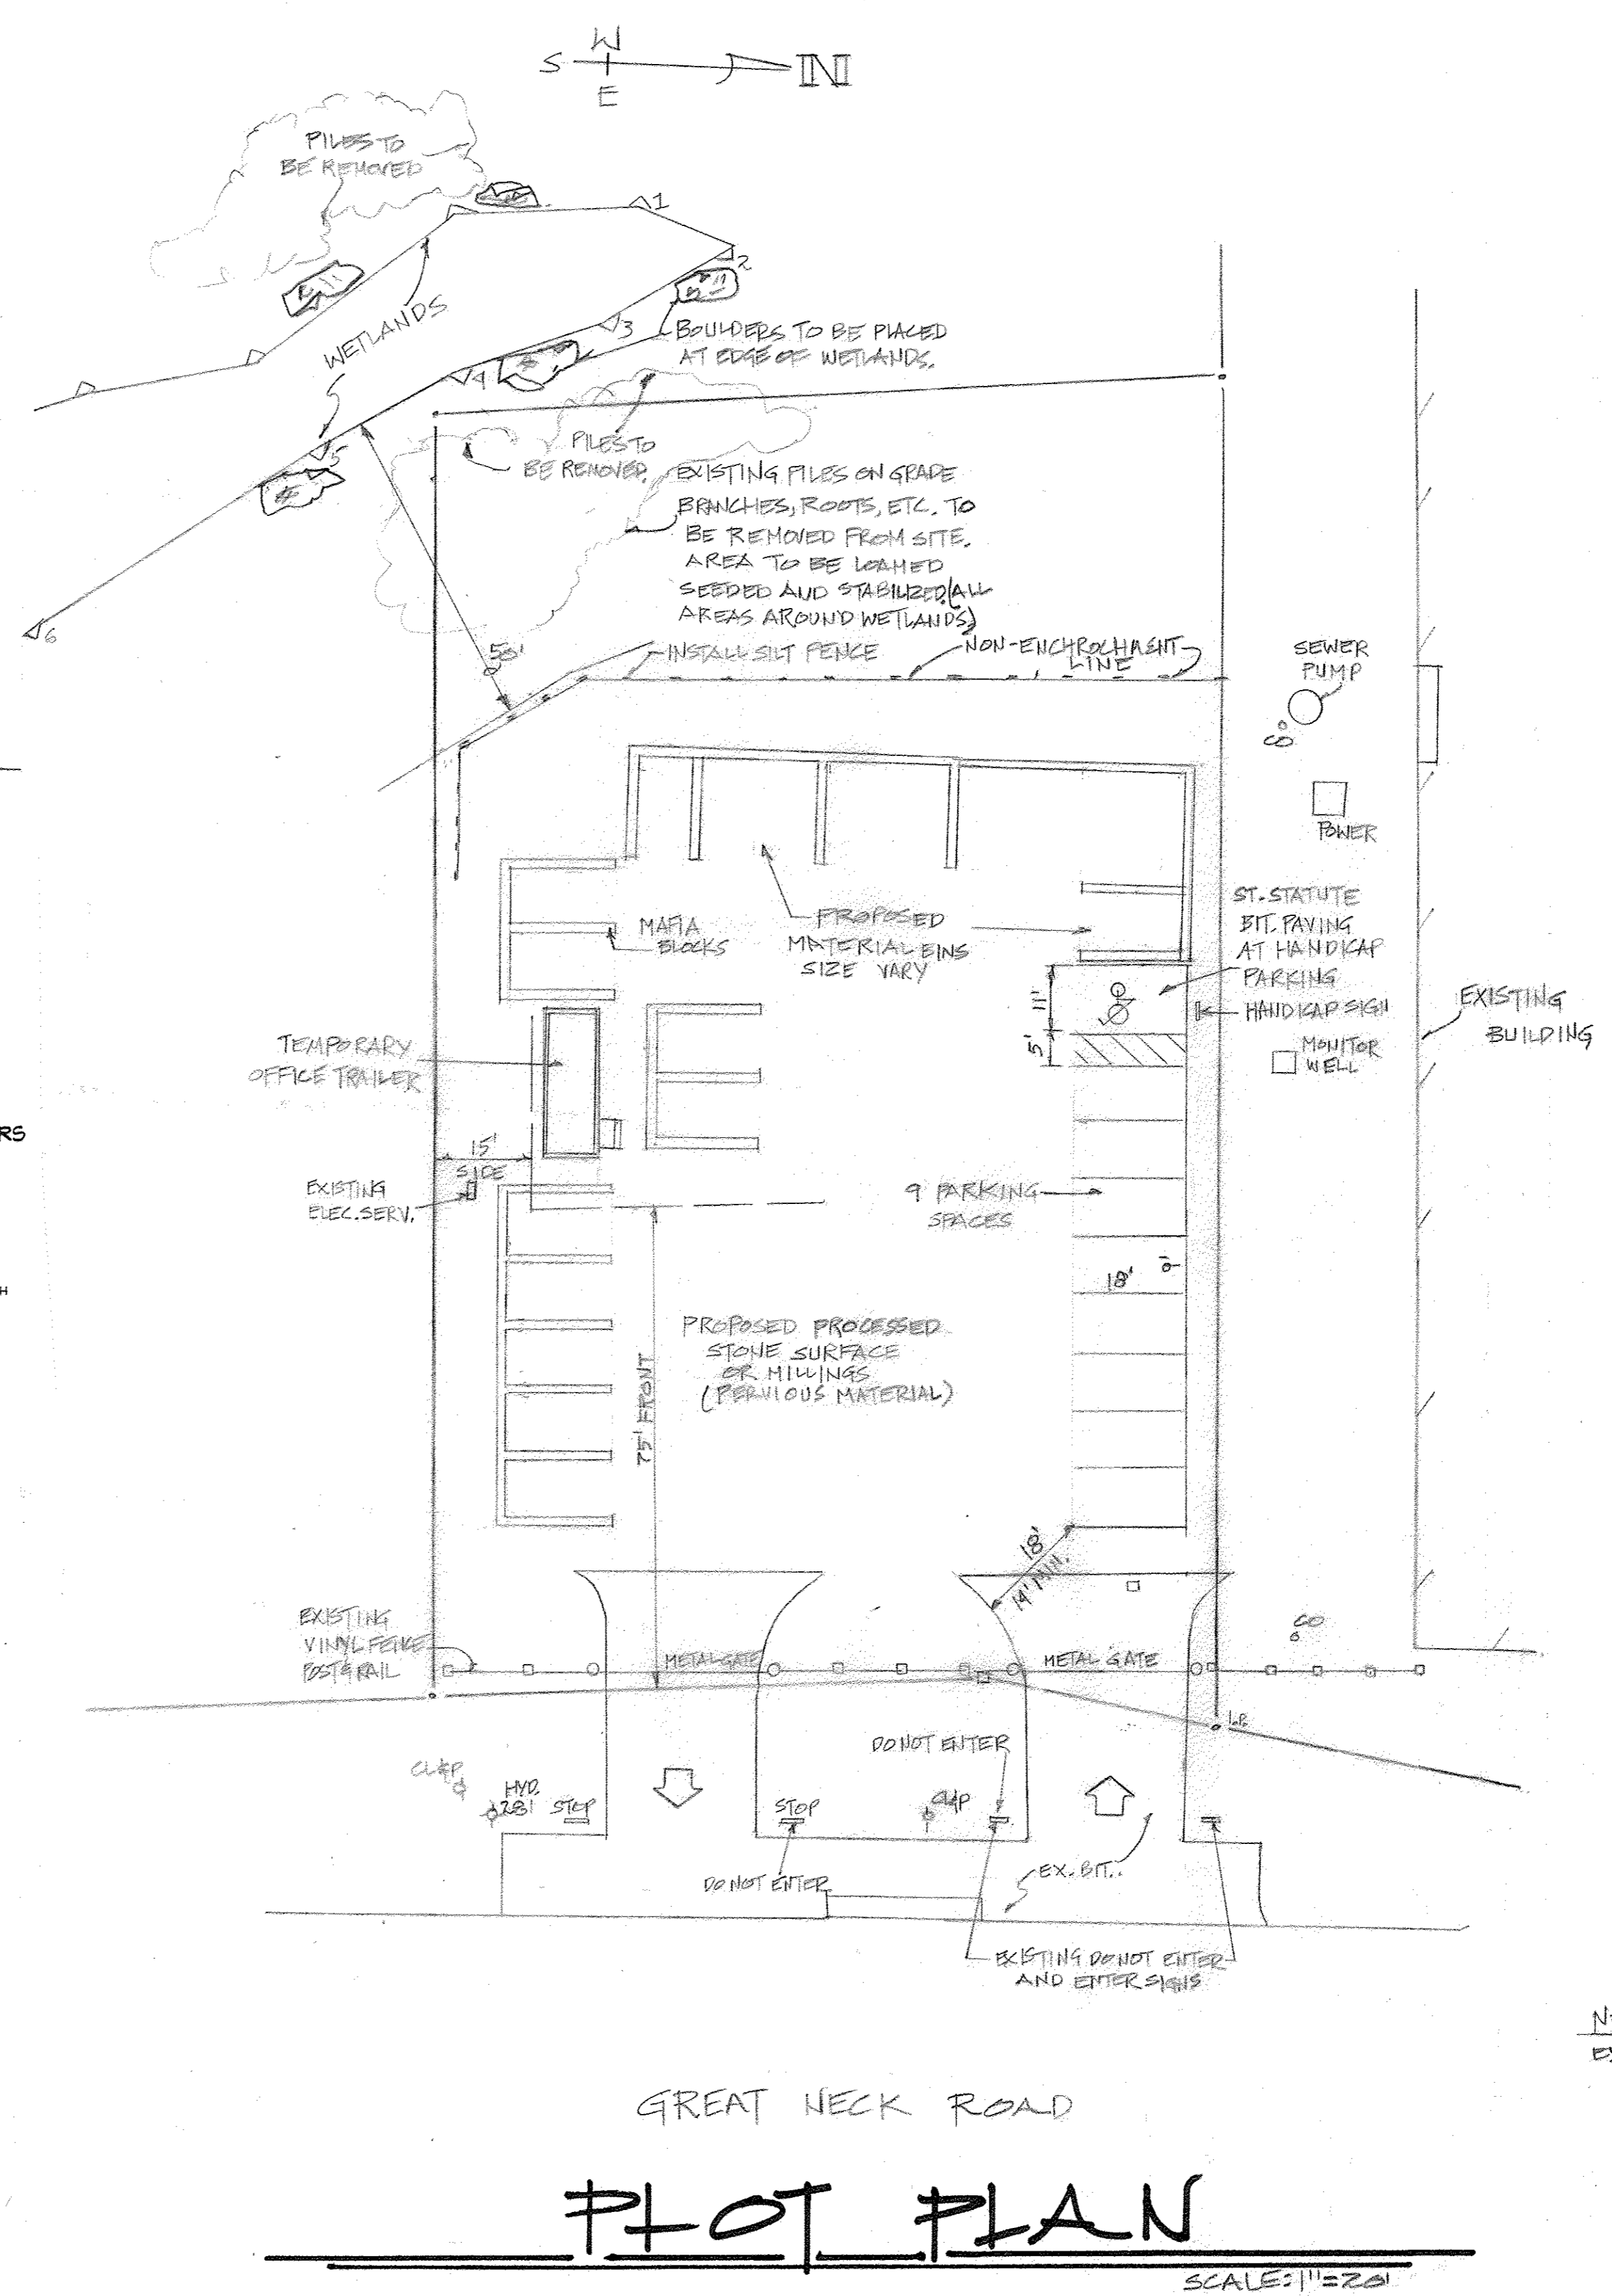


- STABILIZATION NOTES:**
- 1.) PLACE TOPSOIL APPLY LIMESTONE AND ORGANIC FERTILIZER WITH SLOW RELEASE NITROGEN AND CONTAINS NO PHOSPHOROUS. DO NOT OVER APPLY FERTILIZER.
 - 2.) APPLY GRASS SEED TO MANUFACTURERS RECOMMENDATIONS.
 - 3.) APPLY STRAW OR HAY MULCH AT ALL NEWLY SEEDED AREAS
 - 4.) SEED BETWEEN APRIL 1ST AND JUNE 15TH

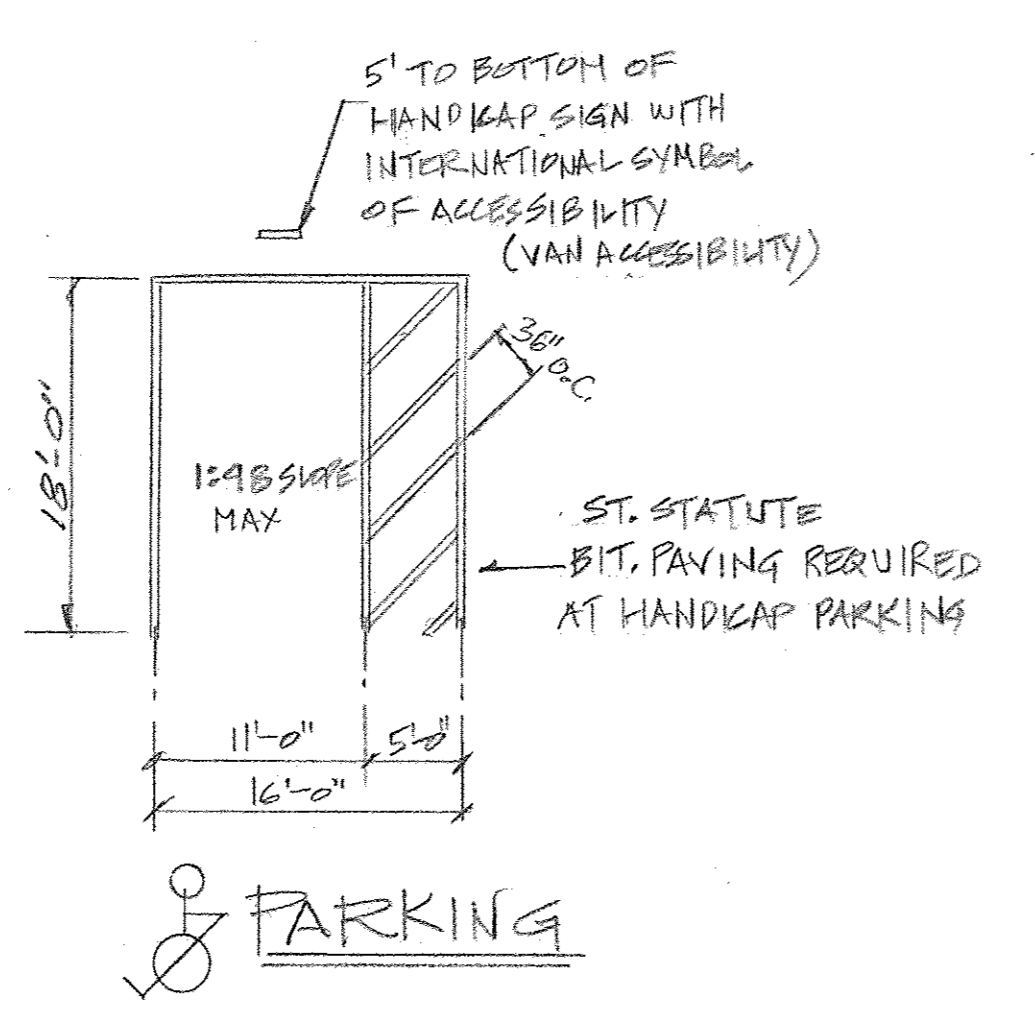

NOTE: REFERENCE IS MADE TO THE FOLLOWING MAP ON FILE AT WATERFORD TOWN HALL:
 SITE PLAN
 PROPERTY BELONGING TO HENDERS INVESTORS COMPANY
 WATERFORD COUNTRY GARDENS
 APPLICANT: KARLTON PERKINS
 53 GREAT NECK ROAD
 WATERFORD, CONNECTICUT
 ZONE: 1-G & N.B.
 SCALE AS SHOWN
 JANUARY 6, 2010
 REVISED: FEBRUARY 16, 2010

NOTE: LANDSCAPE PRODUCTS BUSINESS EXISTED PREVIOUSLY.

REV. 4-10-23
 REV. 2-3-23
 PROPOSED LANDSCAPE PRODUCT BUSINESS
 JOB: MATERIALS & MORE LLC
 53 GREAT NECK RD,
 WATERFORD, CT
 3-15-2023
 51